



Klamath Falls

Siding Length 7,180 feet

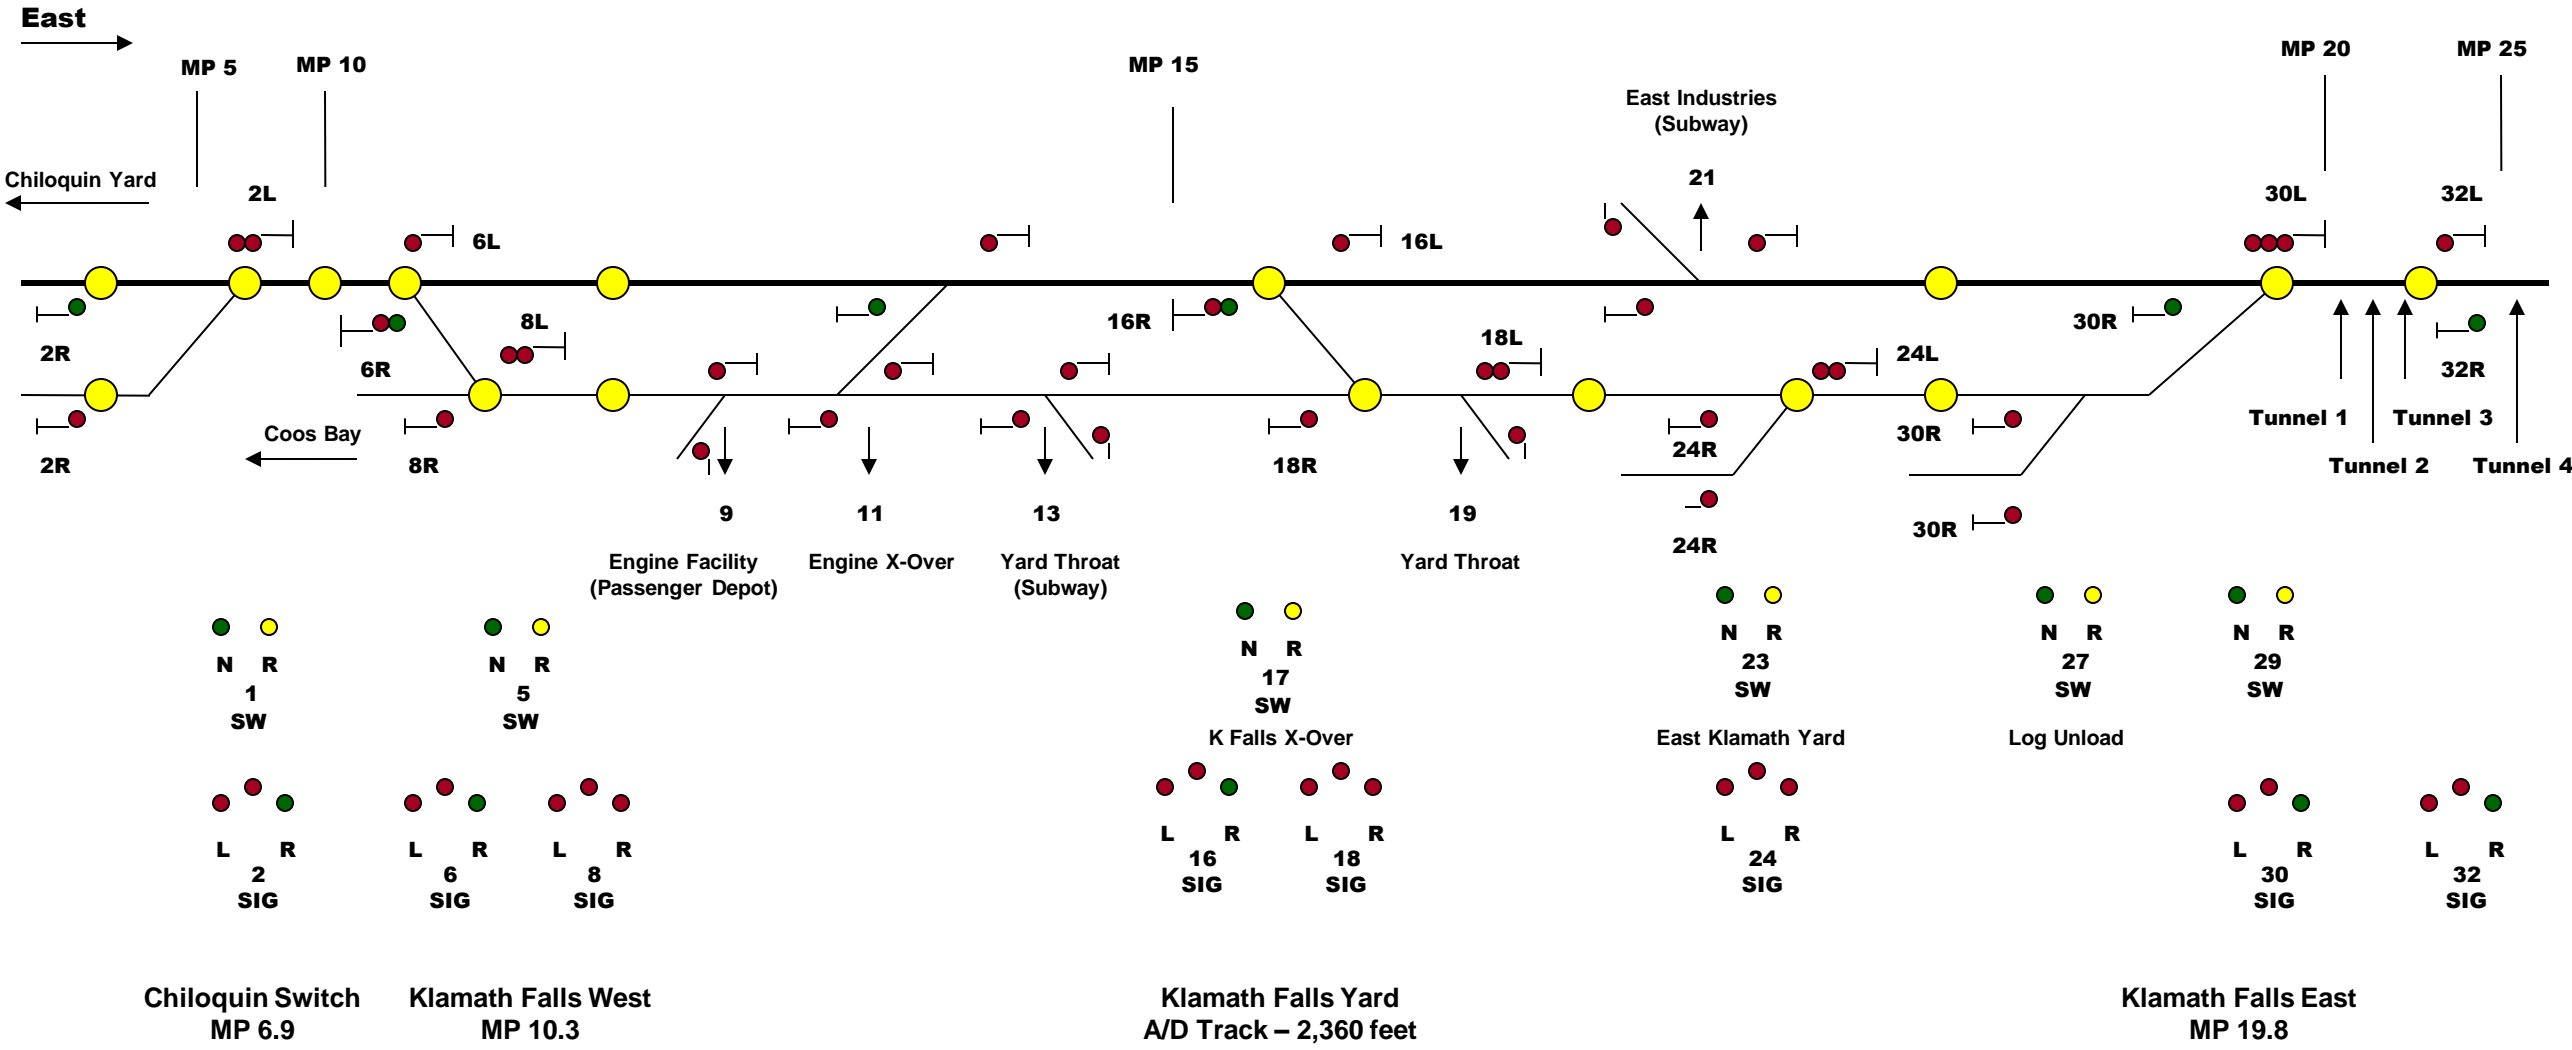





7,700 feet Klamath Siding – total length

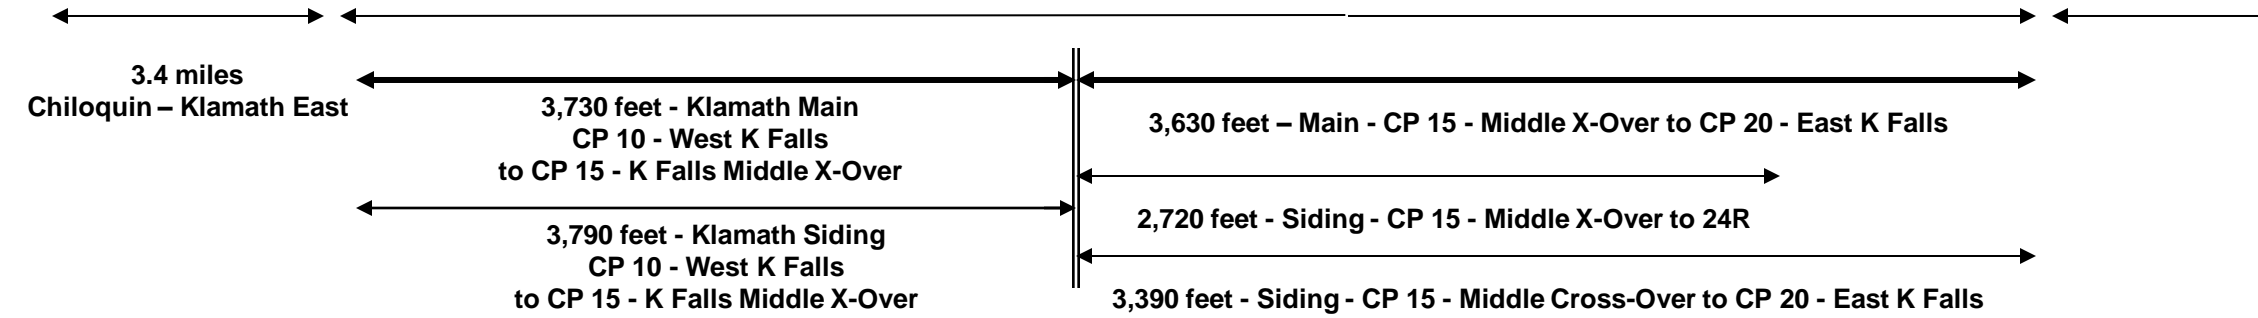

Sprague
Siding Length 3,960 feet

Quartz
Siding Length 3,995 feet
Elevation 6,000 feet

Weyerhaeuser Reload #1
Siding Length 1,255 feet

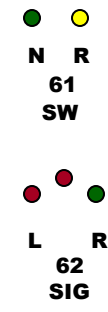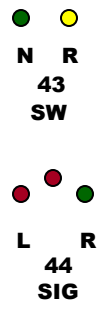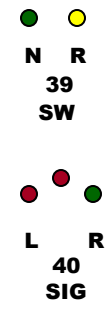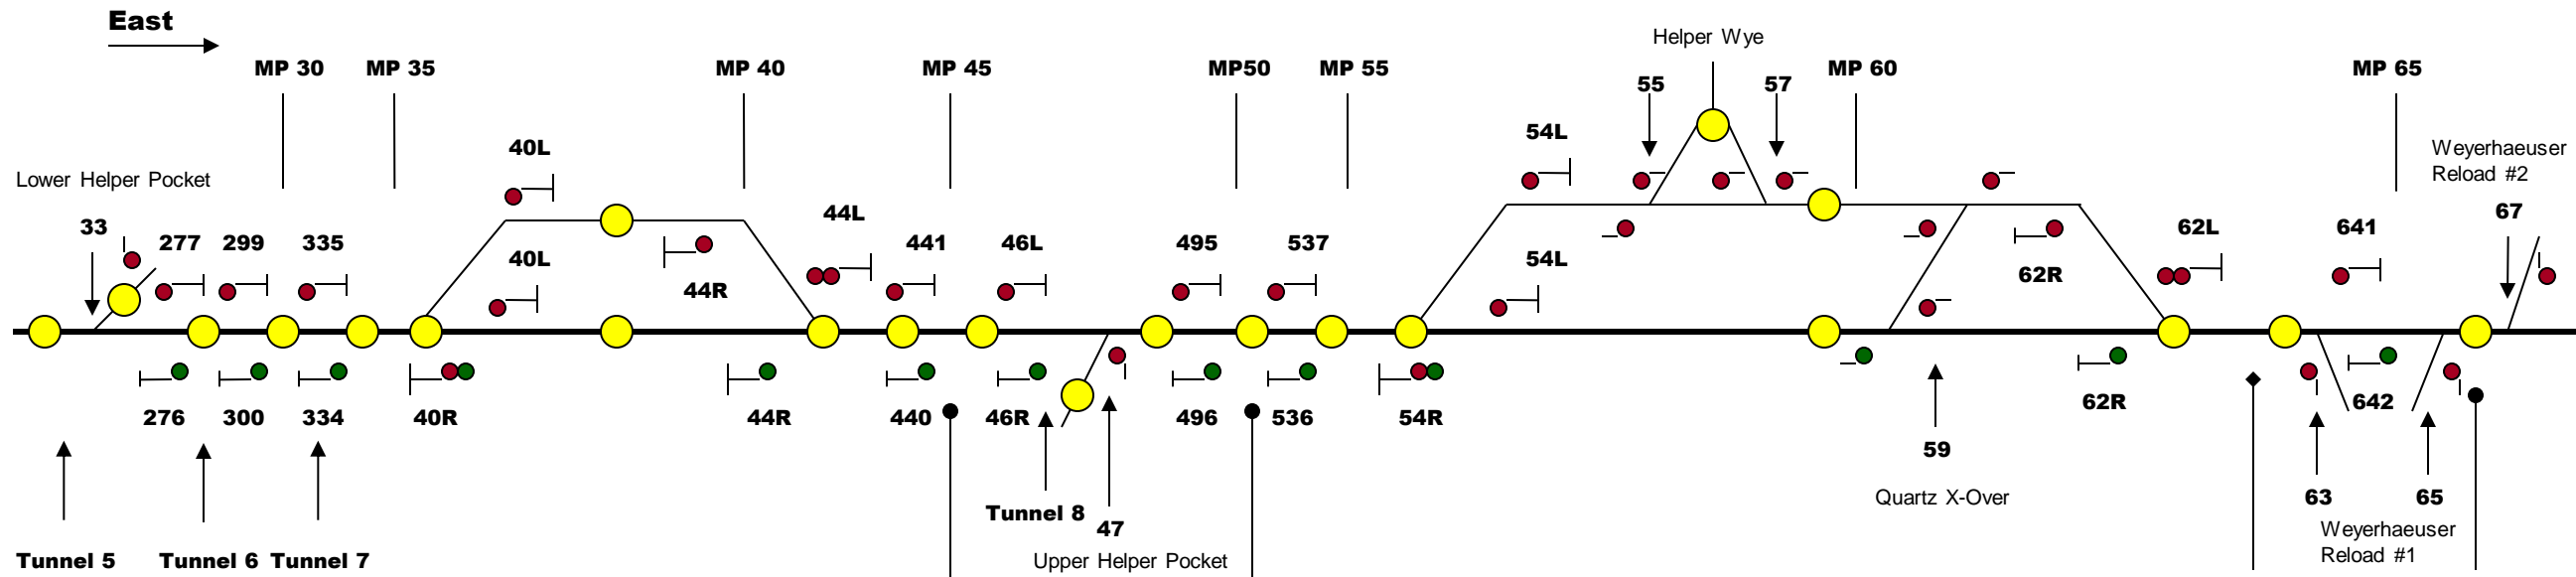

Helper Pocket #1
MP 26.7

Sprague West
MP 36.5

Sprague East
MP 39.9

Dairy
MP 46.4

Helper Pocket #2
MP 48.7

Quartz West
MP 57.3

Quartz East
MP 61.8

Weyerhaeuser Reload #1
MP 64.3

Weyerhaeuser Reload #2
MP 67.5

16.7 miles
Klamath East – Sprague West

Sprague
Siding – 3,960 feet

17.4 miles
Sprague East – Quartz West

3,995 feet
Quartz Siding
(3,000 feet CP 55 to Quartz X-Over)

Weyerhaeuser
Reload #1
Siding – 1,255 feet

2.2% eastbound

East →

Bly
Siding Length 4,155 feet

Sycan Jct
Siding length 1,385 feet

Dog Lake
Siding Length 3,780 feet

MP 70

MP 75

MP 80


MP 85

MP 90

MP 95

MP 100

MP 105

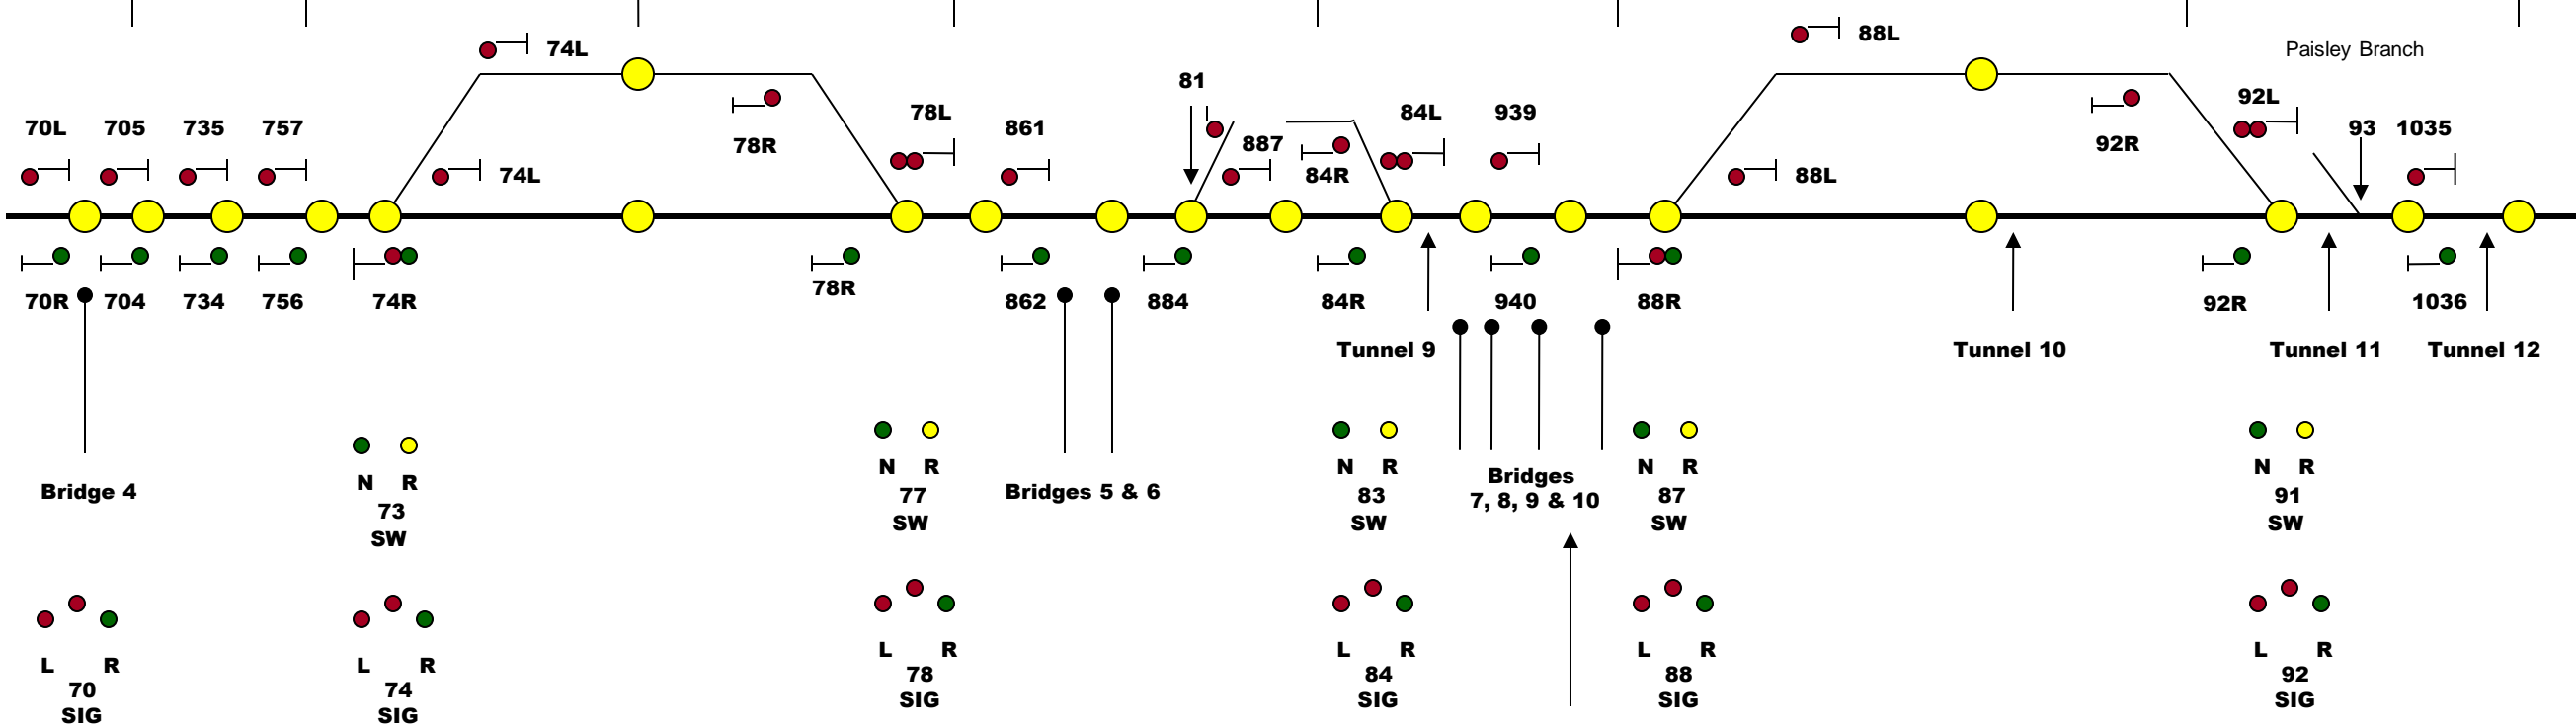

Bly West
MP77.3

Bly East
MP83.0

Gearhart Mtn
MP85.5

Sycan Jct
MP89.6

Dog Lake West
MP95.6

Dog Lake East
MP 100.4

Paisley Branch
MP103.0

15.5 miles
Quartz East – Bly West

4,155 feet
Bly Siding
NOTE: Actual siding length is longer due to location of siding on outside of curve. Length indicated is for main track.

12.6 miles
Bly East – Dog Lake West


1,385 feet
Sycan Siding

3,780 feet
Dog Lake Siding

← 1.1% westbound

East →

Lakeview
Siding Length 4,020 feet

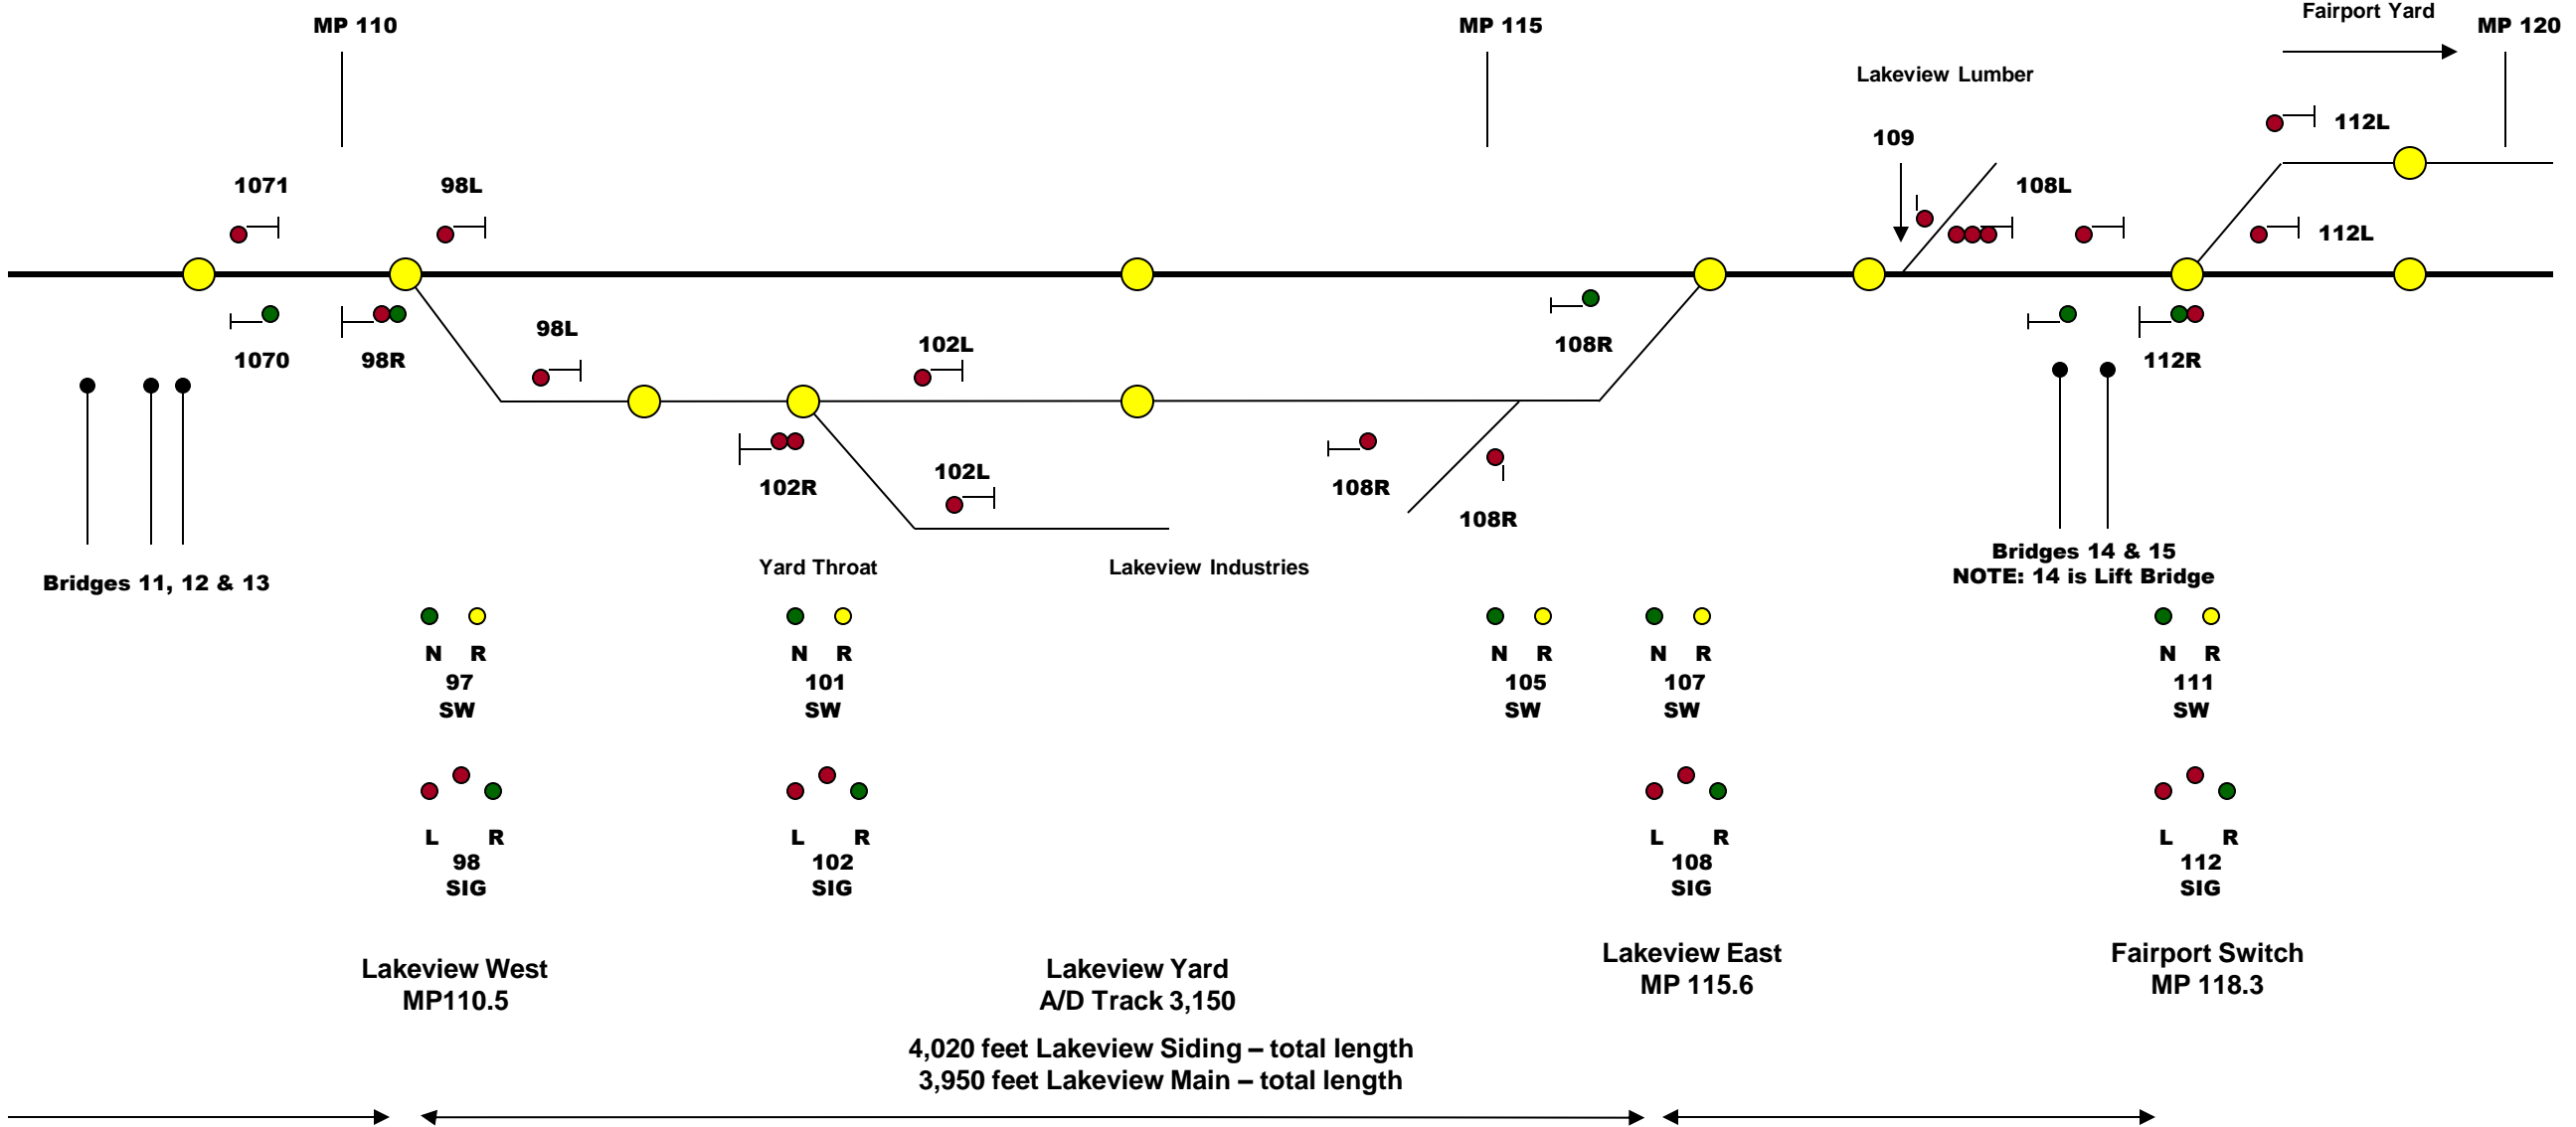

Bridges 11, 12 & 13

Lakeview West
MP110.5

Yard Throat

Lakeview Yard
A/D Track 3,150

Lakeview Industries

Lakeview East
MP 115.6

Bridges 14 & 15
NOTE: 14 is Lift Bridge

Fairport Switch
MP 118.3

4,020 feet Lakeview Siding – total length
3,950 feet Lakeview Main – total length

10.1 miles
Dog Lake East
– Lakeview West

4,020 feet
Lakeview Siding
(3,185 feet CP 115 to 102L)

2.7 miles
Lakeview East
– Fairport Switch